


M= An additional 50 mm for clear structural opening is required.

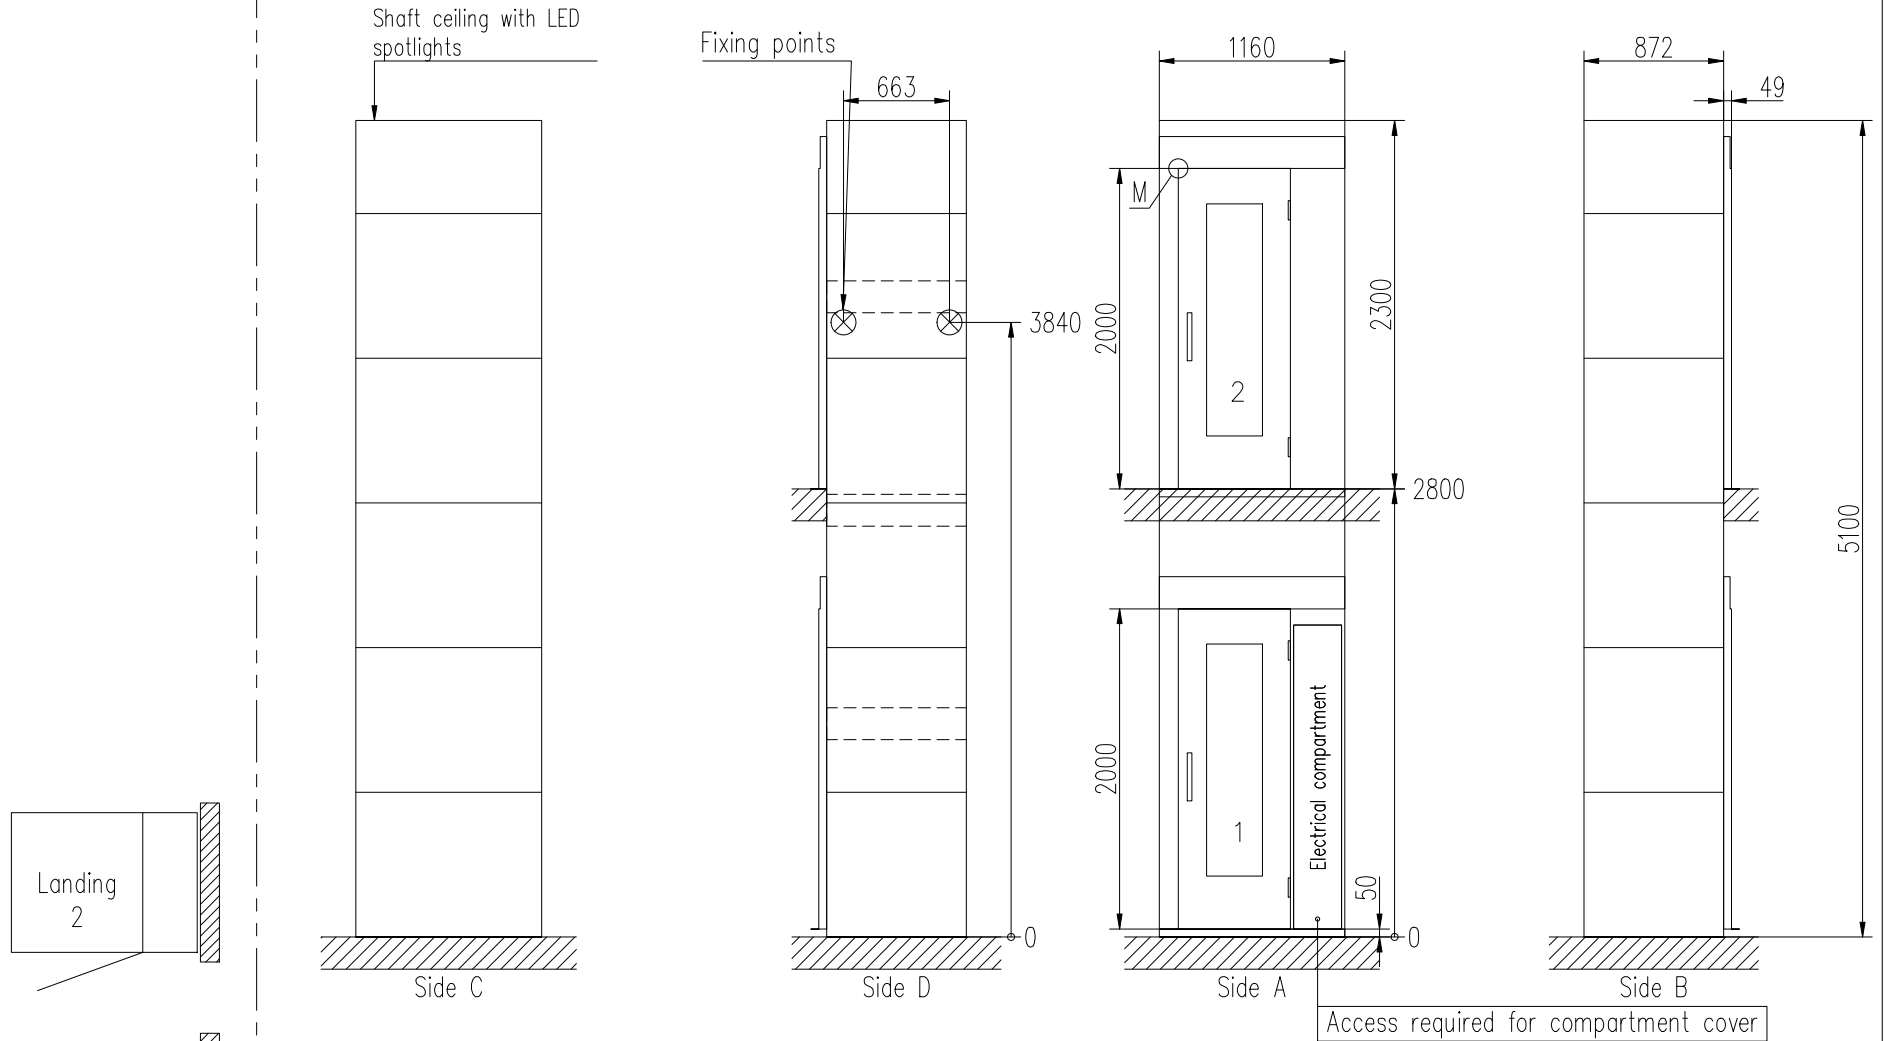

Esimerkki malli A300S



Drawn
Constr.

Shaftwall A300S

Scale
1:31

File name
58788-N
Date
11-02-10
Sheet
1